


Posted Speed	Formula	Minimum Desirable Taper Lengths			Suggested Maximum Space of Channelizing Devices		Minimum Sign Spacing "X" Distance	Suggested Longitudinal Buffer Space "B"
		10' Offset	11' Offset	12' Offset	On a Taper	On a Tangent		
30	$L = \frac{WS^2}{60}$	150'	165'	180'	30'	60'	120'	90'
35		205'	225'	245'	35'	70'	160'	120'
40		265'	295'	320'	40'	80'	240'	155'
45	$L = WS$	450'	495'	540'	45'	90'	320'	195'
50		500'	550'	600'	50'	100'	400'	240'
55		550'	605'	660'	55'	110'	500'	295'
60		600'	660'	720'	60'	120'	600'	350'
65		650'	715'	780'	65'	130'	700'	410'
70	700'	770'	840'	70'	140'	800'	475'	
75	750'	825'	900'	75'	150'	900'	540'	


SCALE

-  =signs stands
-  = Work Area
-  = North Key



Date: 6/29/2021 Author: TCS Project: LC Structural

Comments:
full street closures will be needed in Different intervals to allow them to excavate an existing tunnel.
With sidewalk closures and standard detours

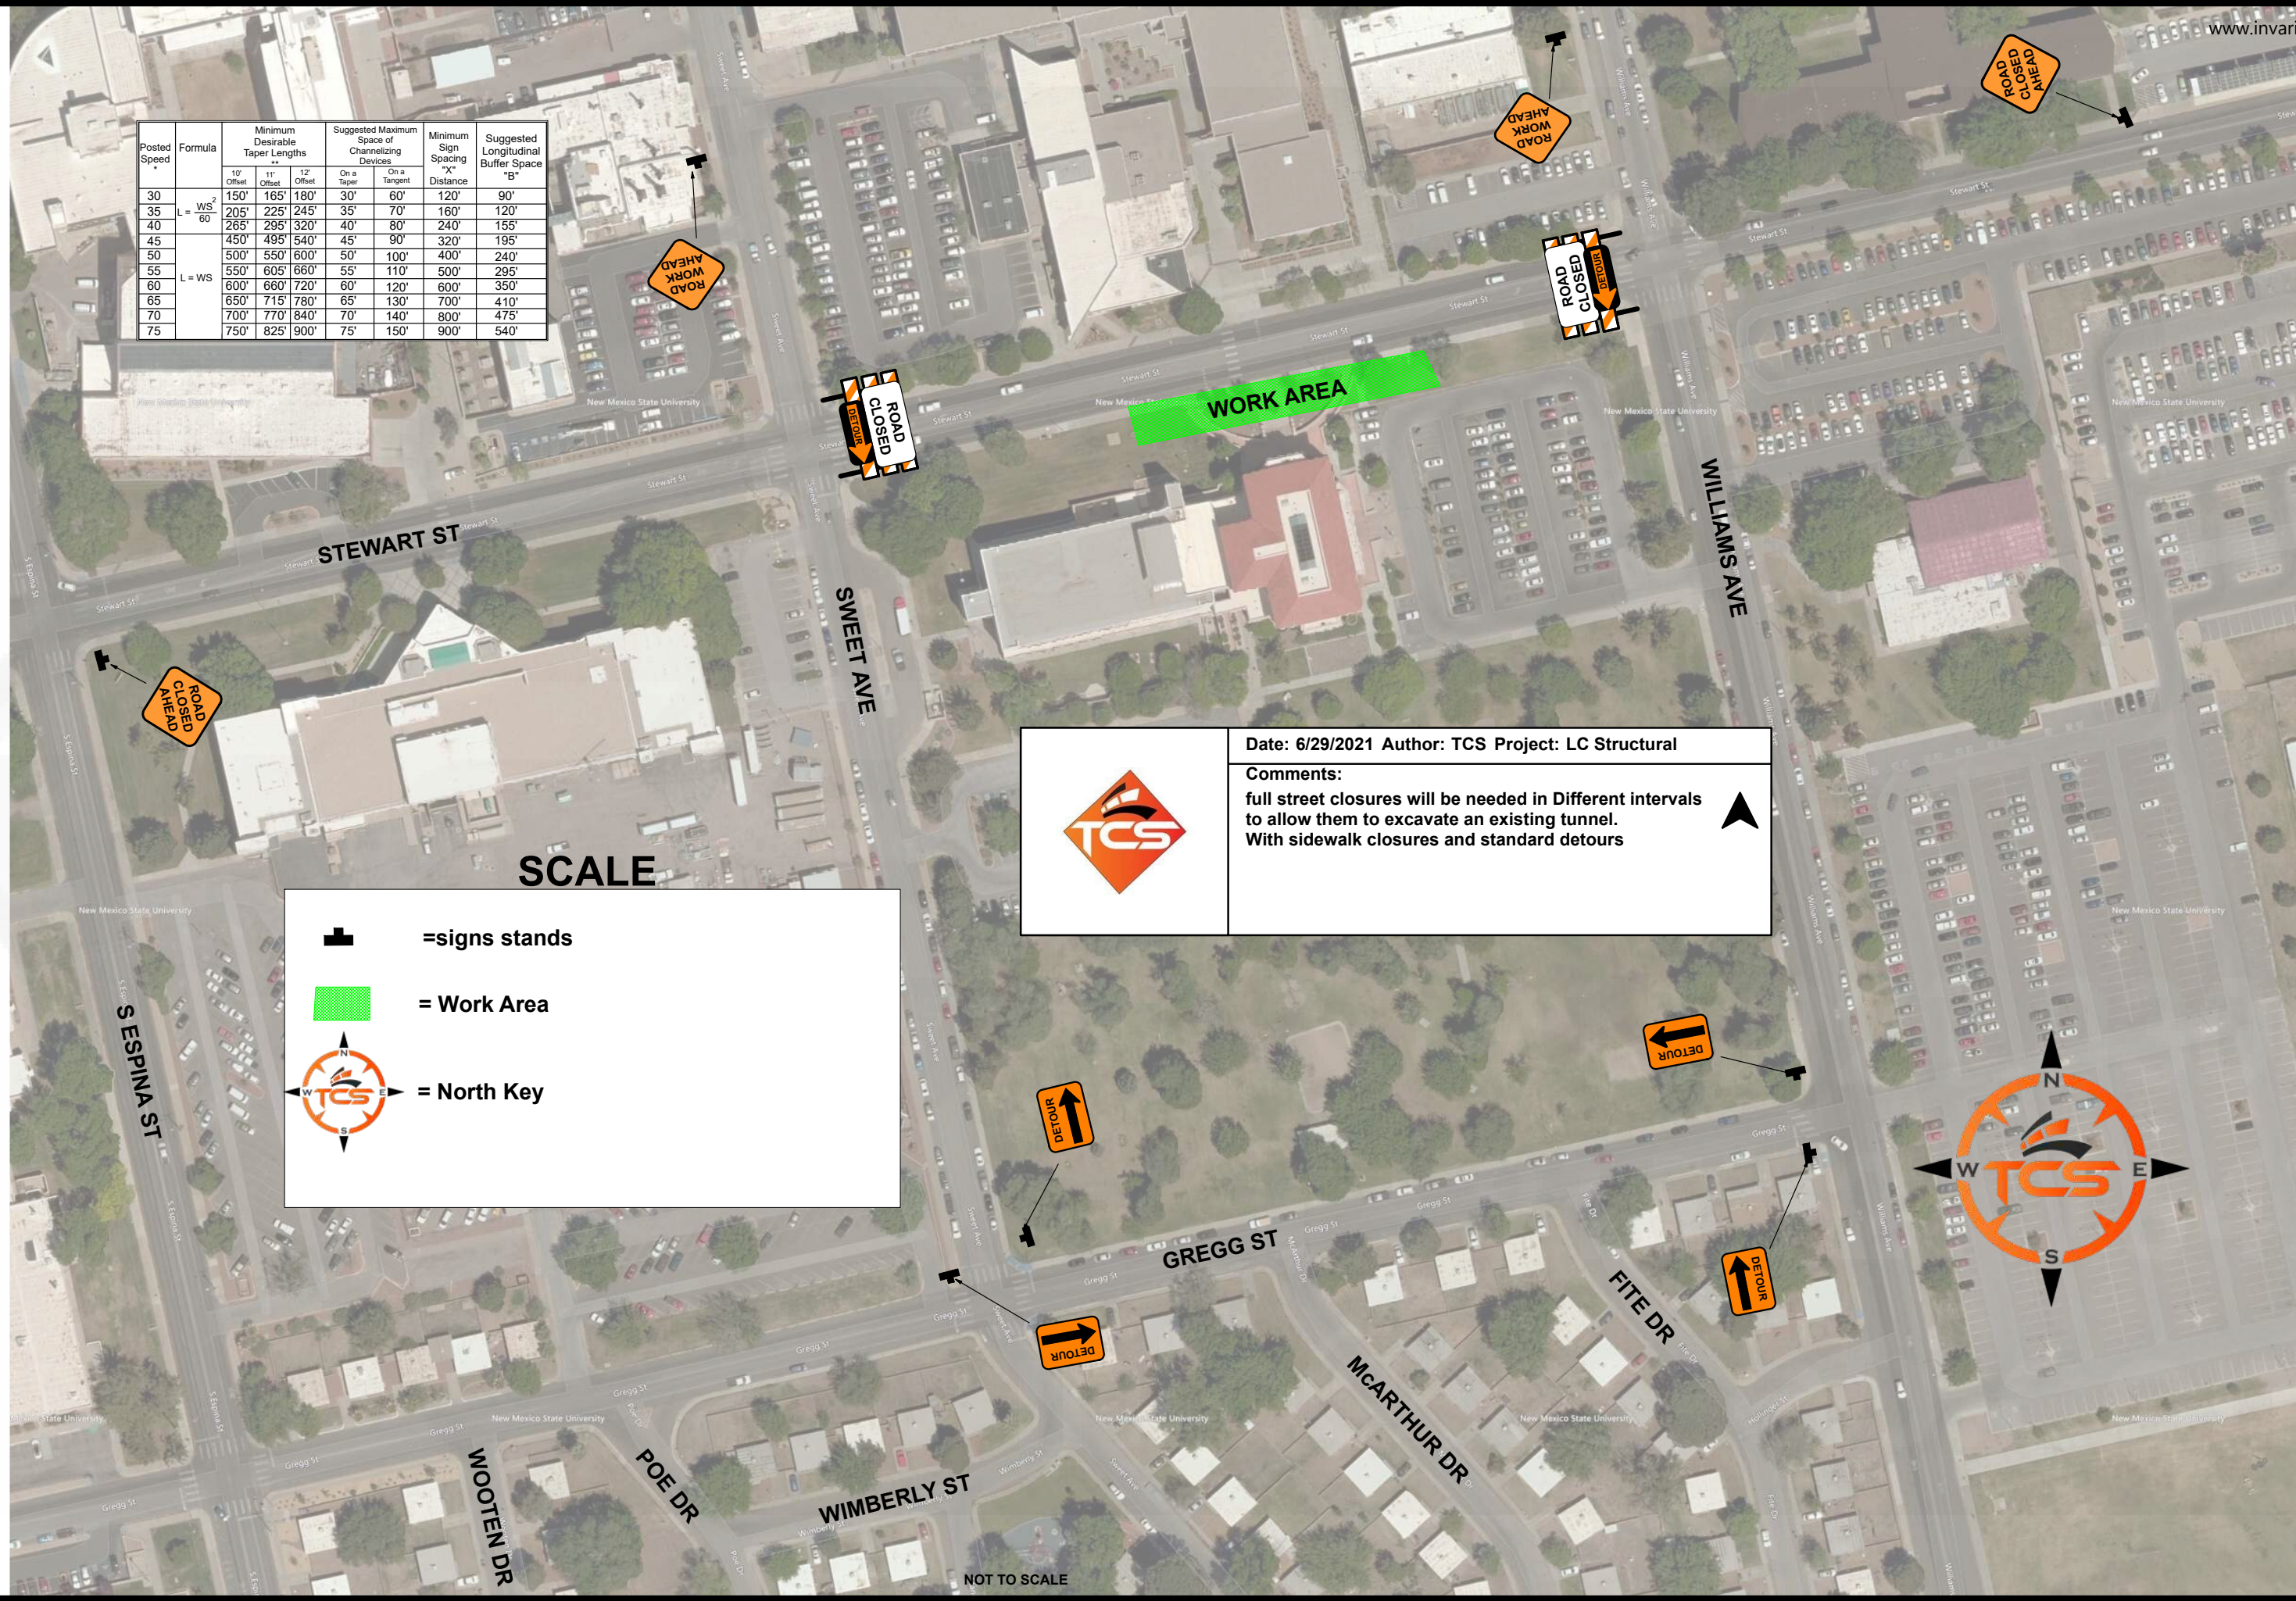

NOT TO SCALE